

Prosjektingeniør: Morten André Karslen
Address: Forvikveien 118
8976 Vevelstad
Phone: 905 04 352
epost: Morten.karslen@vevelstad.kommune.no

[illegible]

Vevelstad
kommune
Brannstasjon

Plantegning v4.

Project number	2
Date	26.11.2020
Drawn by	Morten A. Karlsen
Checked by	Geir Johan Hansen
A101	
Scale	1 : 60



This architectural elevation drawing shows a symmetrical three-part building facade. The left and right wings are tall, featuring steep gabled roofs and vertical siding. The central section is shorter, with a flat roof and horizontal siding. A solid black rectangular area is positioned above the central section's roofline, possibly representing a window or a decorative element. The drawing uses clean lines and hatching for shading.

[illegible]

Scale	1 : 60
-------	--------

[illegible]

Fasadtegninger

Project number	2
----------------	---




Date	26.11.2020
------	------------

Drawn by	Author
----------	--------

Checked by	Checker
------------	---------

A103

Scale	1 : 50
-------	--------

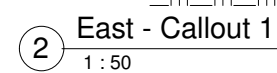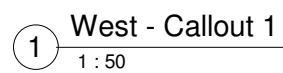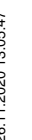

[illegible]

3D rendering

Project number	2
----------------	---


Date	26.11.2020
------	------------

Drawn by	Author
----------	--------

Checked by	Checker
------------	---------

A104

Scale	1 : 7
-------	-------

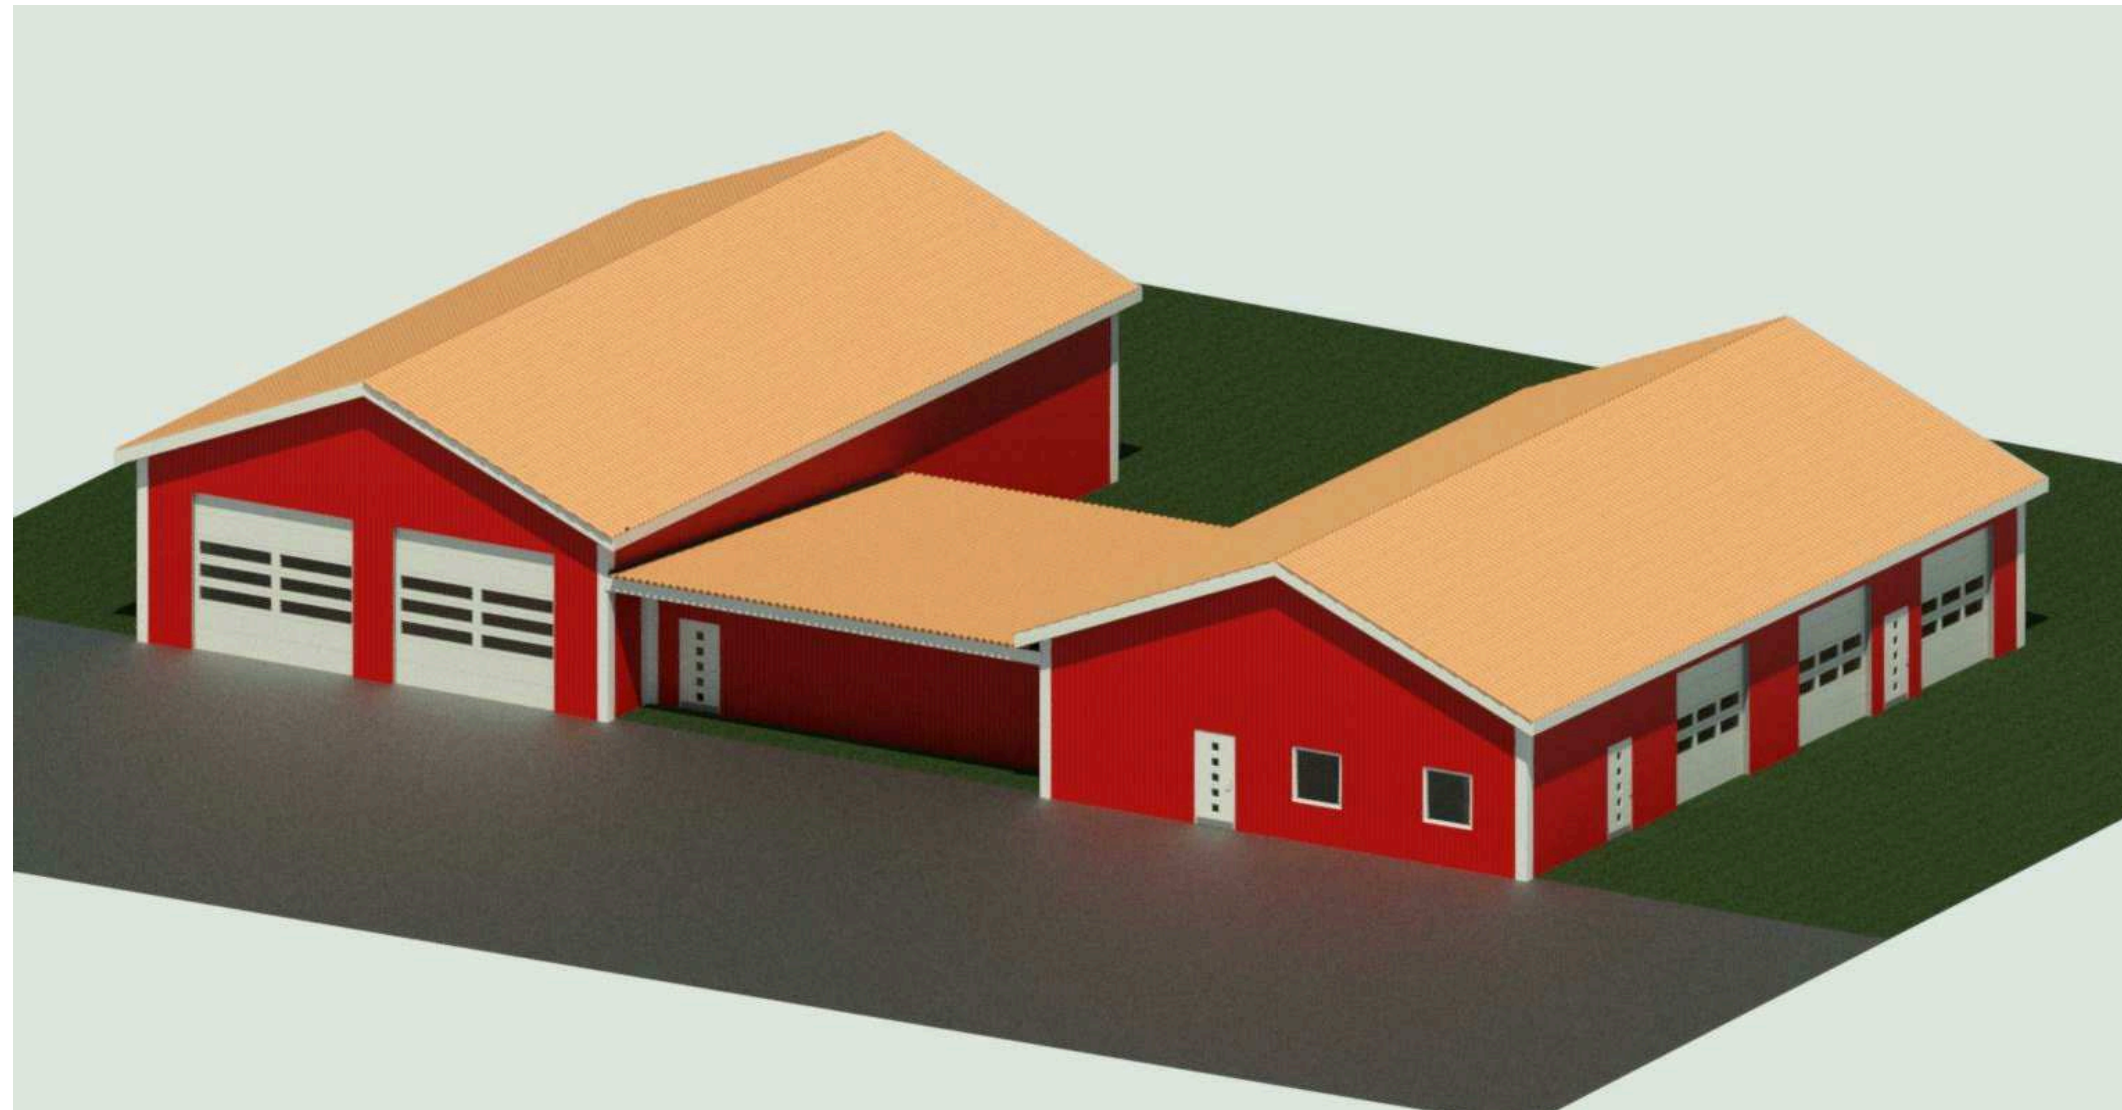

① -3D-_1
1 : 7

14:03:01 0707:11:03